



LUCKY OFFICES
樂基辦公室

灣仔全新辦公室 . 多用途工作間

BRAND NEW Offices & Workplaces at Wan Chai

- 適合工作坊, 樓上商店, 美容舍, 私人健身, 瑜珈中心等等
- Suitable for Workshop, Upstairs Shops, Beauty Salons, Physical Training, Yoga Studio, etc.





LUCKY OFFICES
樂基辦公室

- 24/7 空調
- 24/7 Air-conditioning
- 辦公室傢俬
- Office Furniture
- 24/7 寬頻上網 (1000mb)
- 24/7 Fiber Optic WIFI (1000mb)
- 天然採光大窗戶
- Large Windows with Natural Light





LUCKY OFFICES

樂基辦公室


- 私人淋浴間及洗手間
- En-suite Shower Room & Toilet





LUCKY OFFICES
樂基辦公室


- 24/7 保安系統
- 24/7 Security System
- 藍芽電子門鎖
- Bluetooth Digital Door Lock
- 3 部載客升降機及 1 部載貨升降機
- 3 Passenger Lifts & 1 Cargo Lift
- 每層共用洗手間
- Common Toilets on Each Floor
- 辦公室指示牌
- Directory Signage

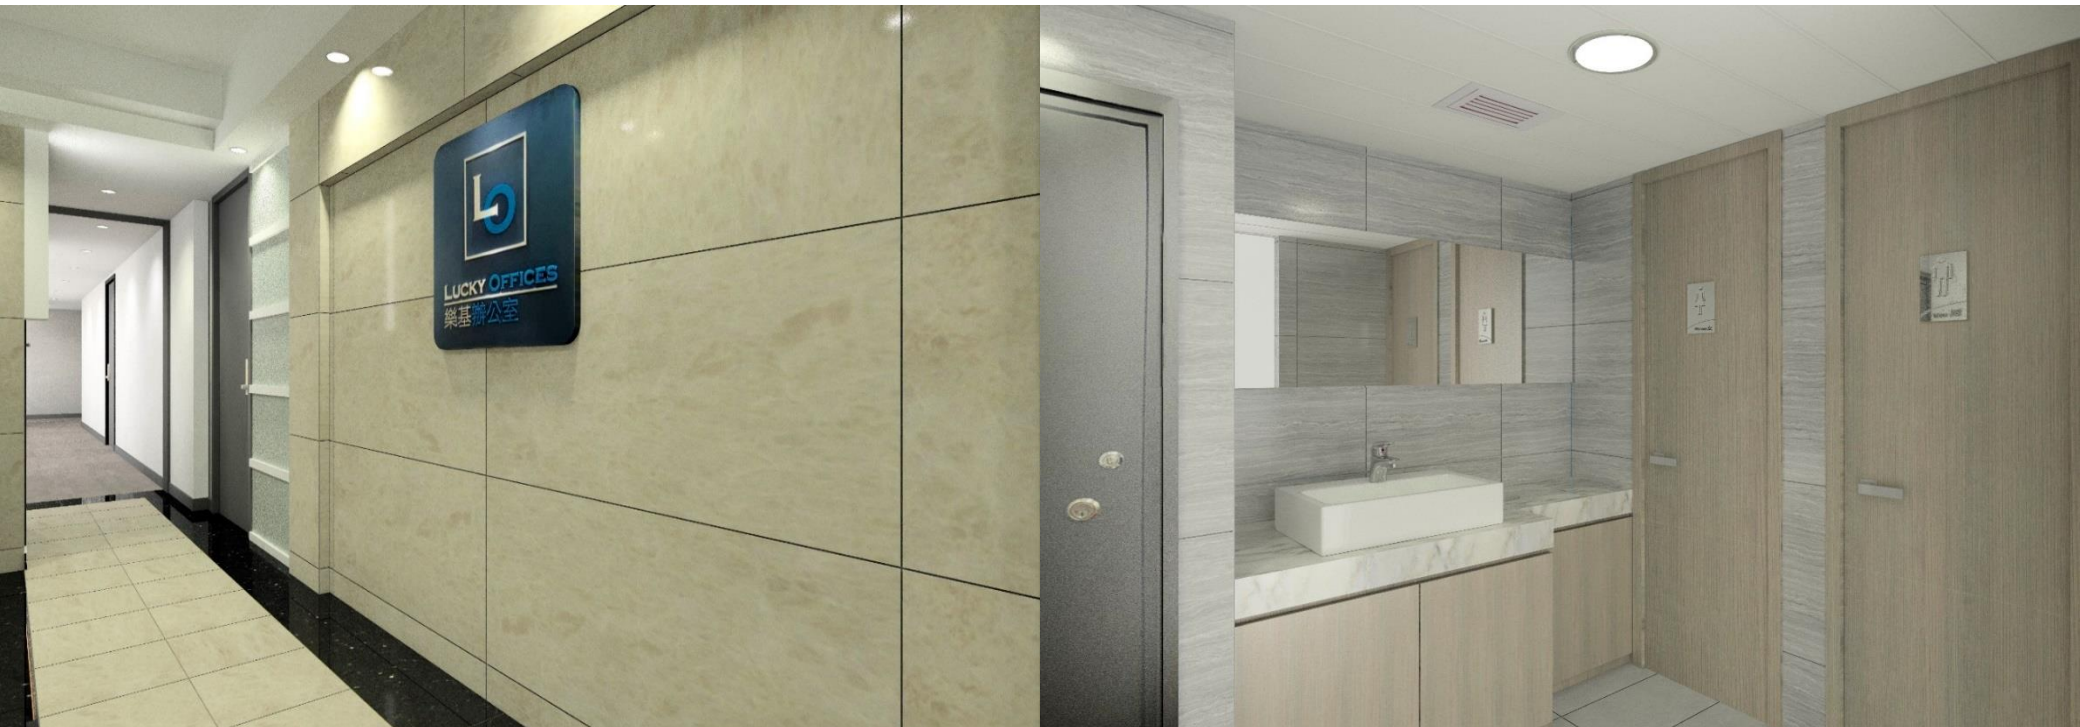



LUCKY OFFICES
樂基辦公室

灣仔道 165 – 171 號
165-171 Wan Chai Road

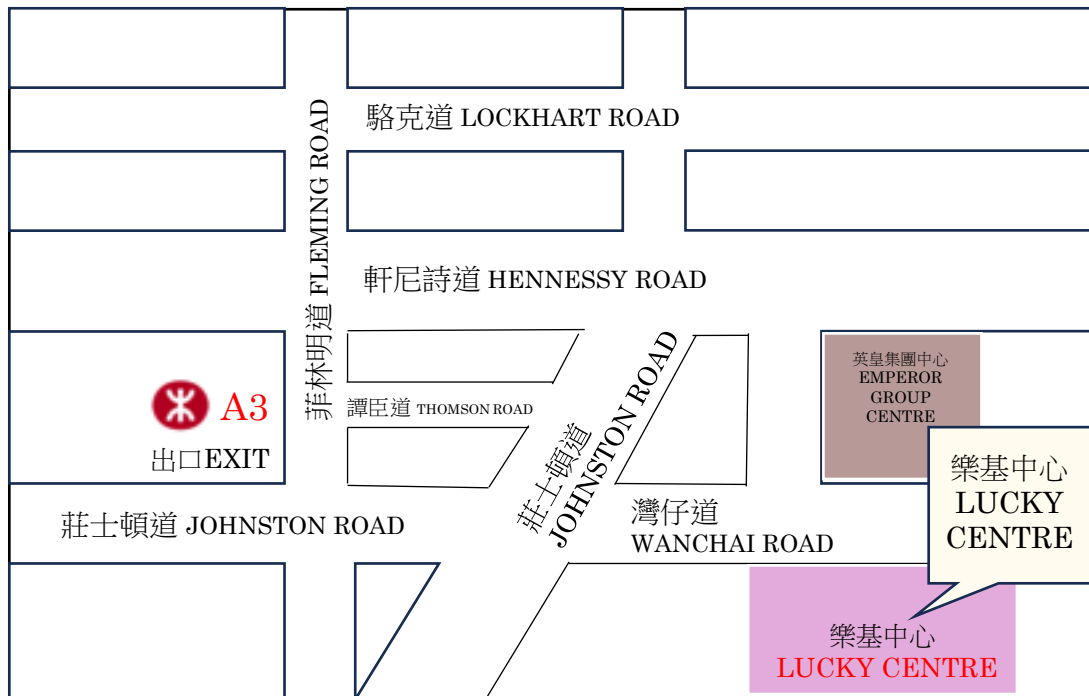

便利位置

- 5 分鐘步行到灣仔港鐵站 A3 出口, 8 分鐘步行到銅鑼灣港鐵站 A 出口
- 銀行, 餐廳, 咖啡店, 便利店, 超級市場, 文具店均近在一分鐘的步行路程內

Convenient Location


- 5 Minutes Walk to Wan Chai MTR Exit A3, 8 Minutes Walk to Causeway Bay MTR Exit A
- Banks, Restaurants, Coffee Shops, Convenience Stores, Supermarkets & Stationery Stores are All Within 1 Minute Walking Distance



LUCKY OFFICES
樂基辦公室

單位面積：289 至 578 平方呎

Area : 289 – 578 Square Feet

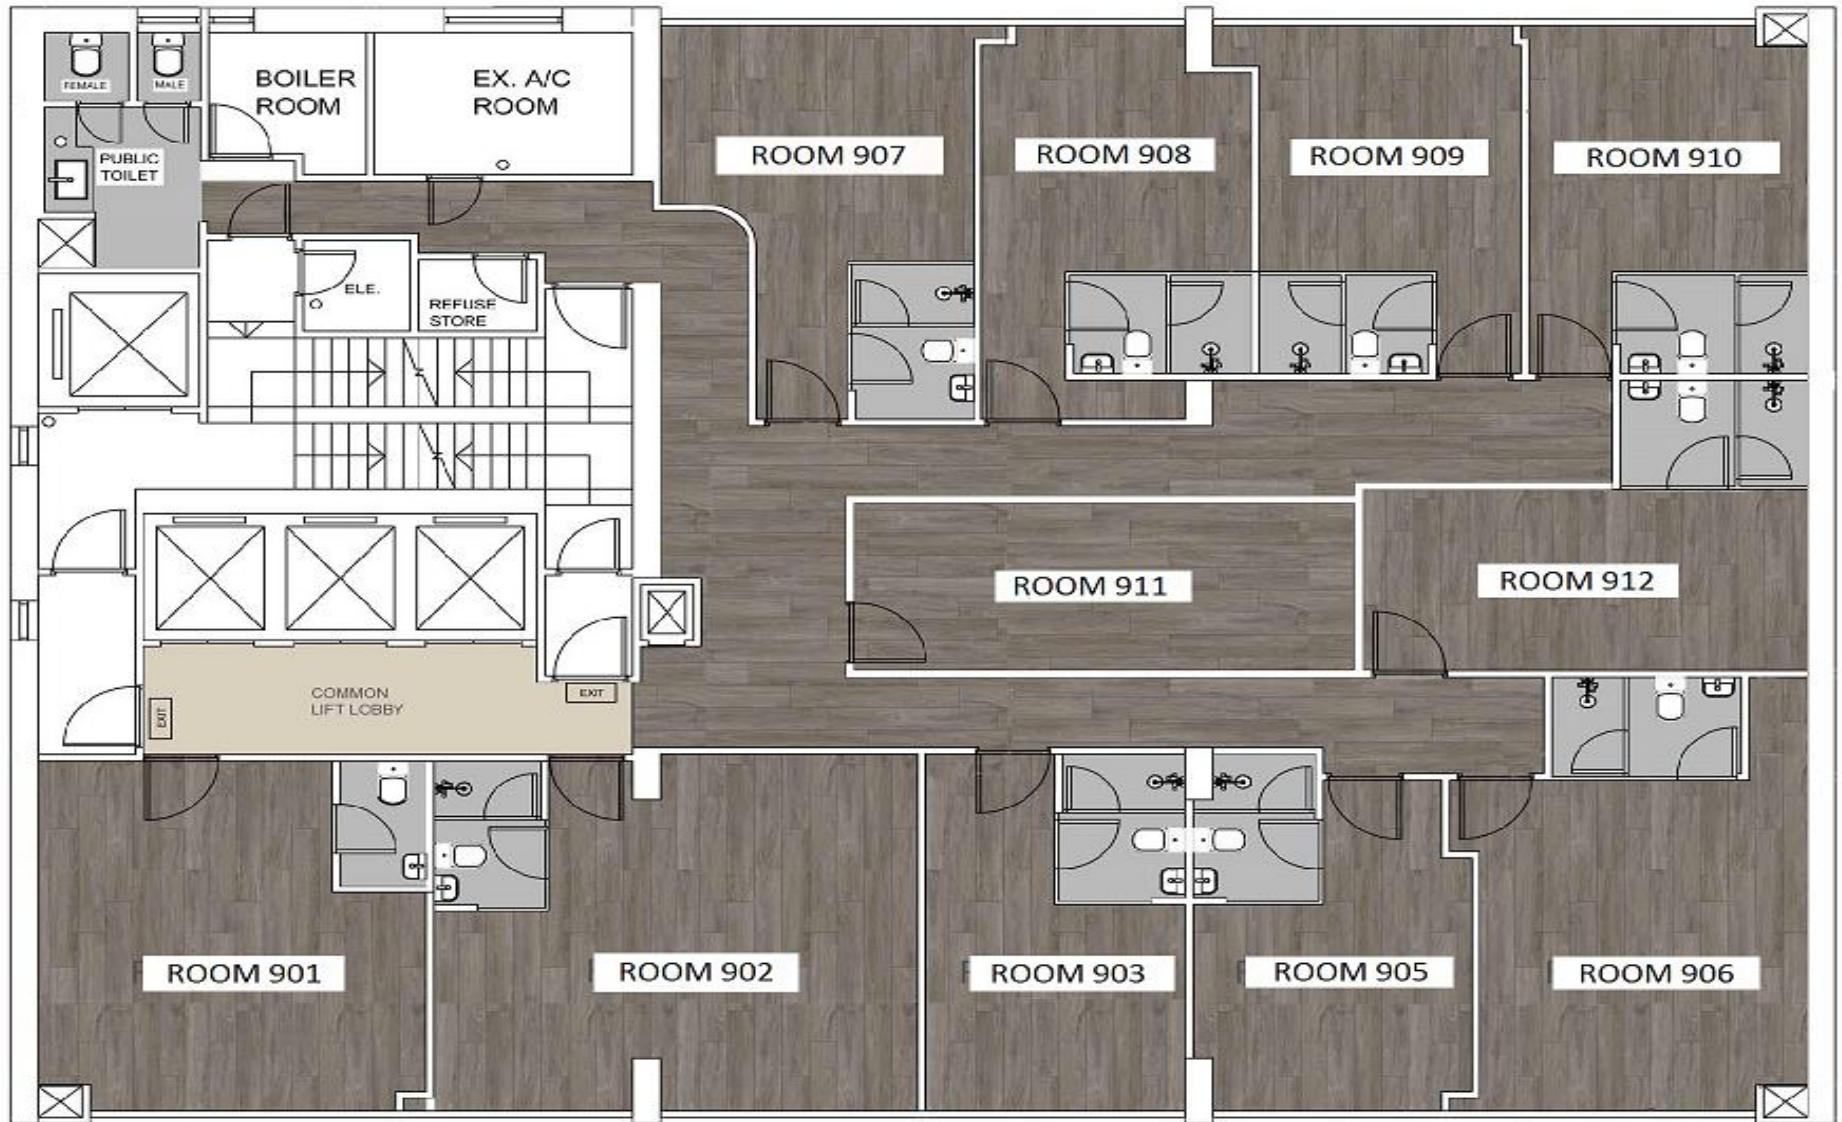

僅供參考，不按比例 For reference only, not to scale



LUCKY OFFICES
樂基辦公室

灣仔道 165 – 171 號樂基中心 9-12樓

9-12/F, Lucky Centre, 165-171 Wan Chai Road

T : +852 2116 4273

Contact : Ms. Kam

info@luckyoffices.com

www.luckyoffices.com

